


GEORGE-RAPP RESIDENCE
209 6TH STREET NE
WASHINGTON, DC

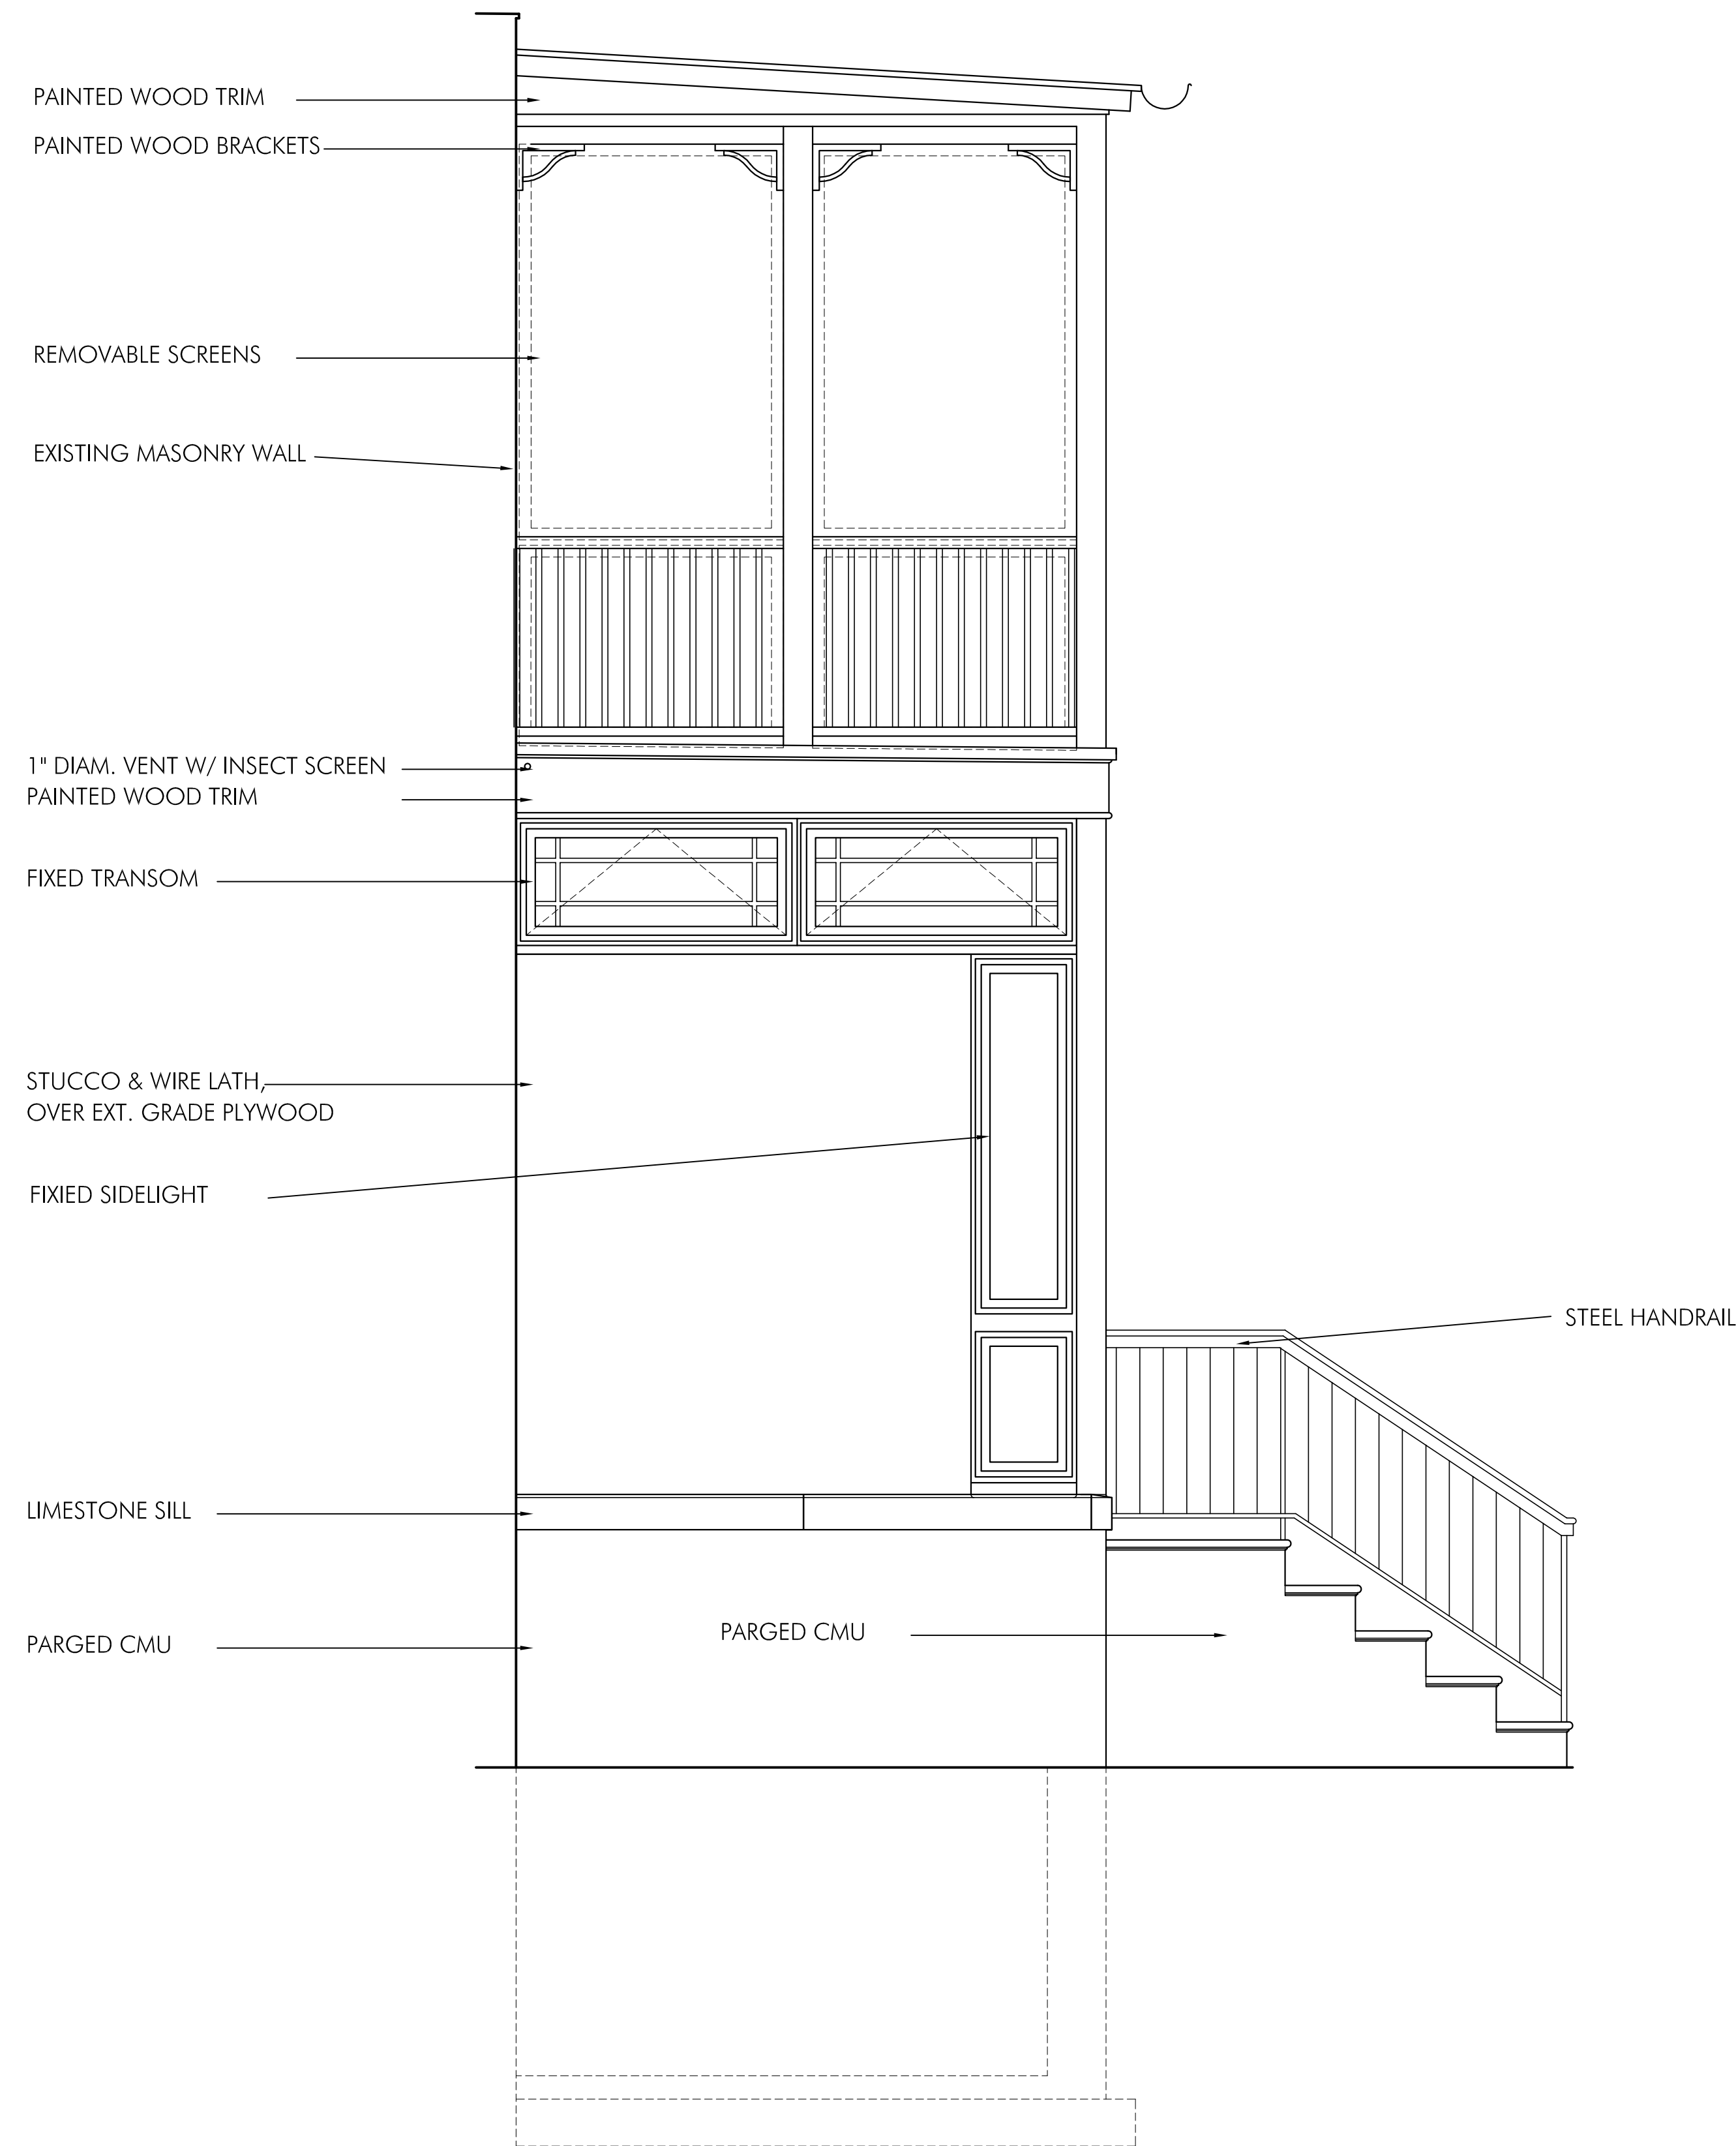

1 SOUTH ELEVATION
A.04 Scale = 1/2" = 1'-0"



2 EAST ELEVATION
A.04 Scale = 1/2" = 1'-0"

Revisions
Issued for Permit

Date 2/23/07

Scale 1/2" = 1'-0"

Drawn PAW

Checked PAW

Approved

A.04
Exterior
Elevations